
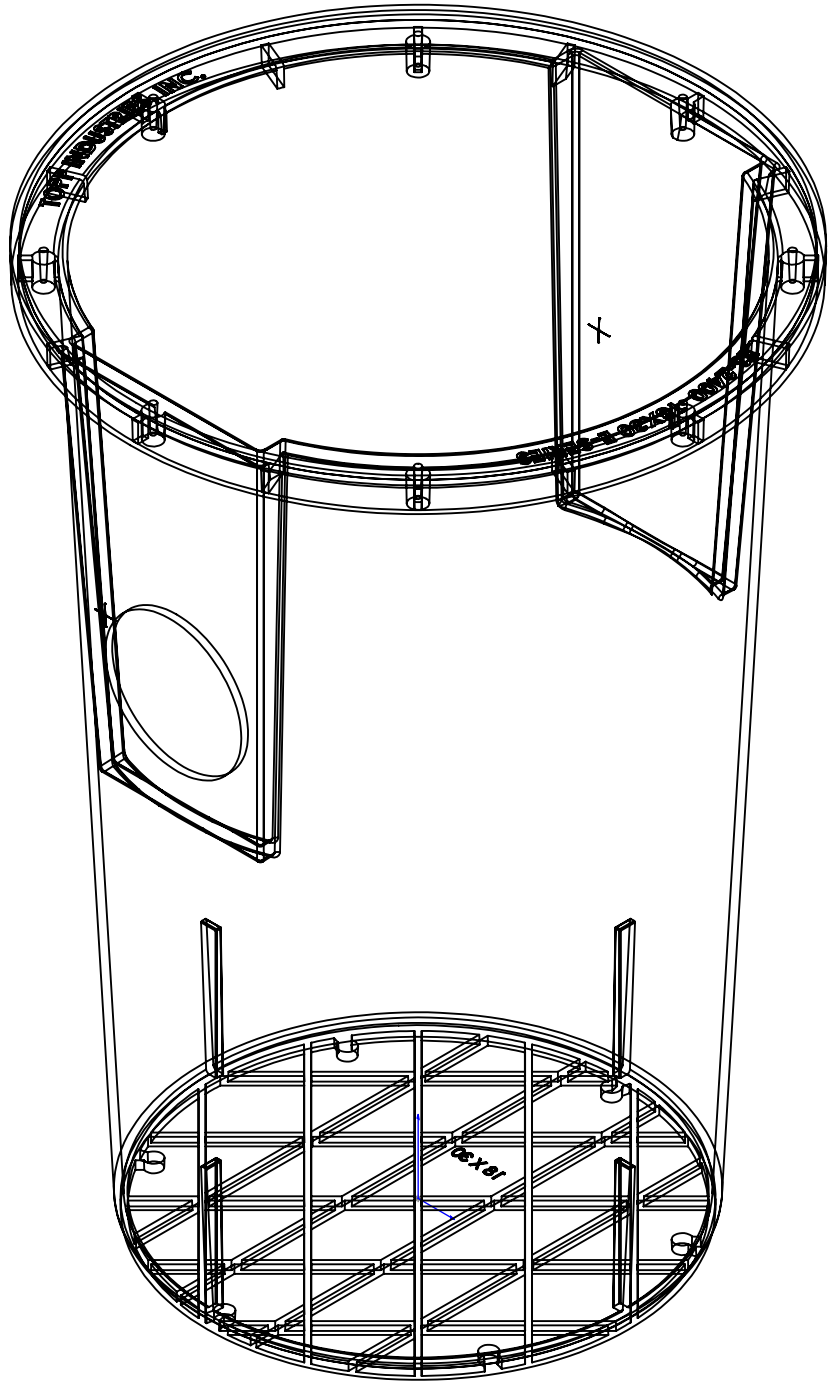
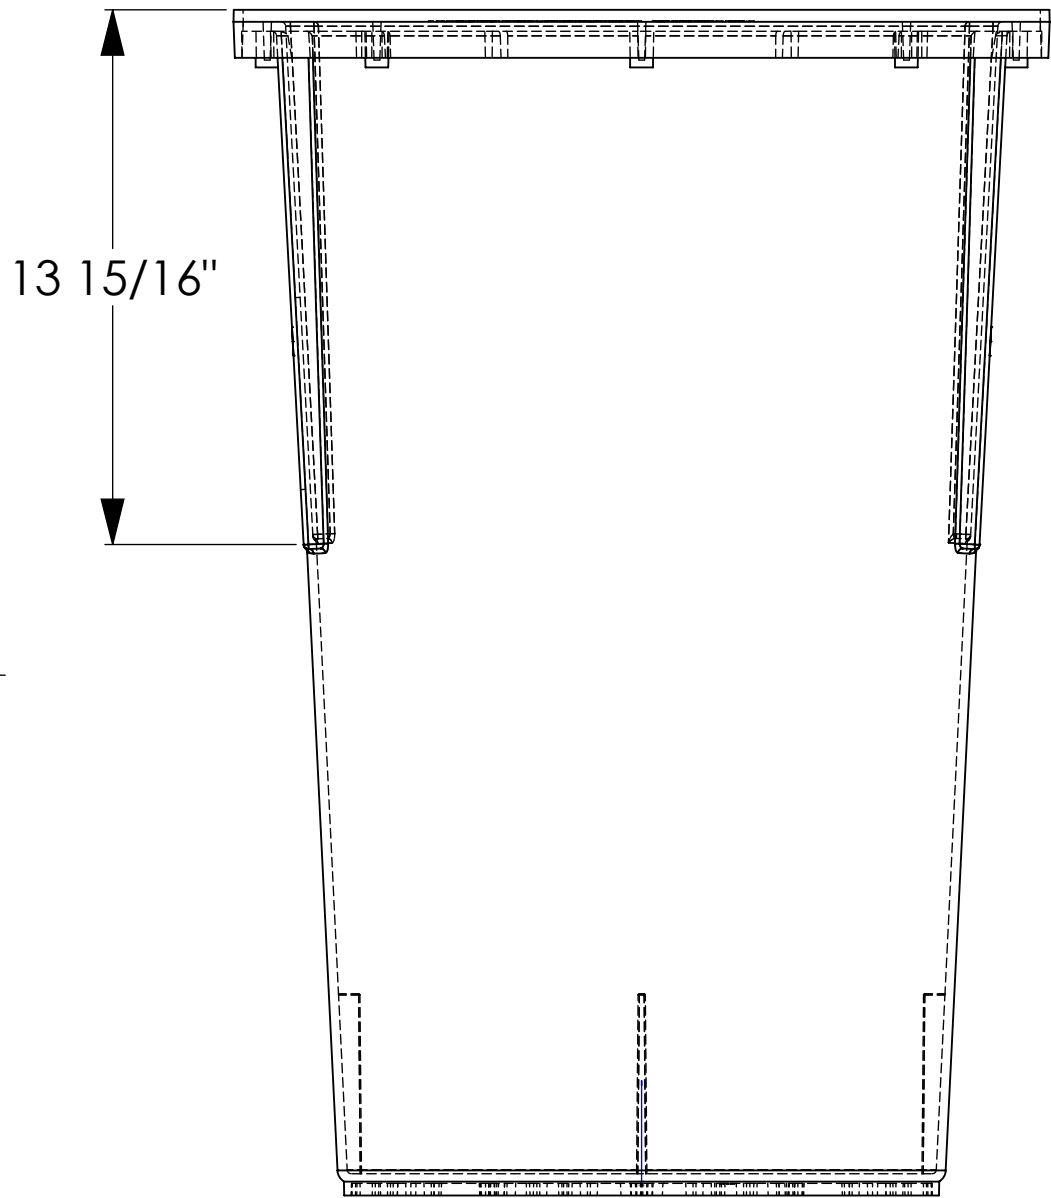


(8) MOLDED IN BOSSES,
CLOSED END, PRE-PILOTED
FOR LAG FASTENERS

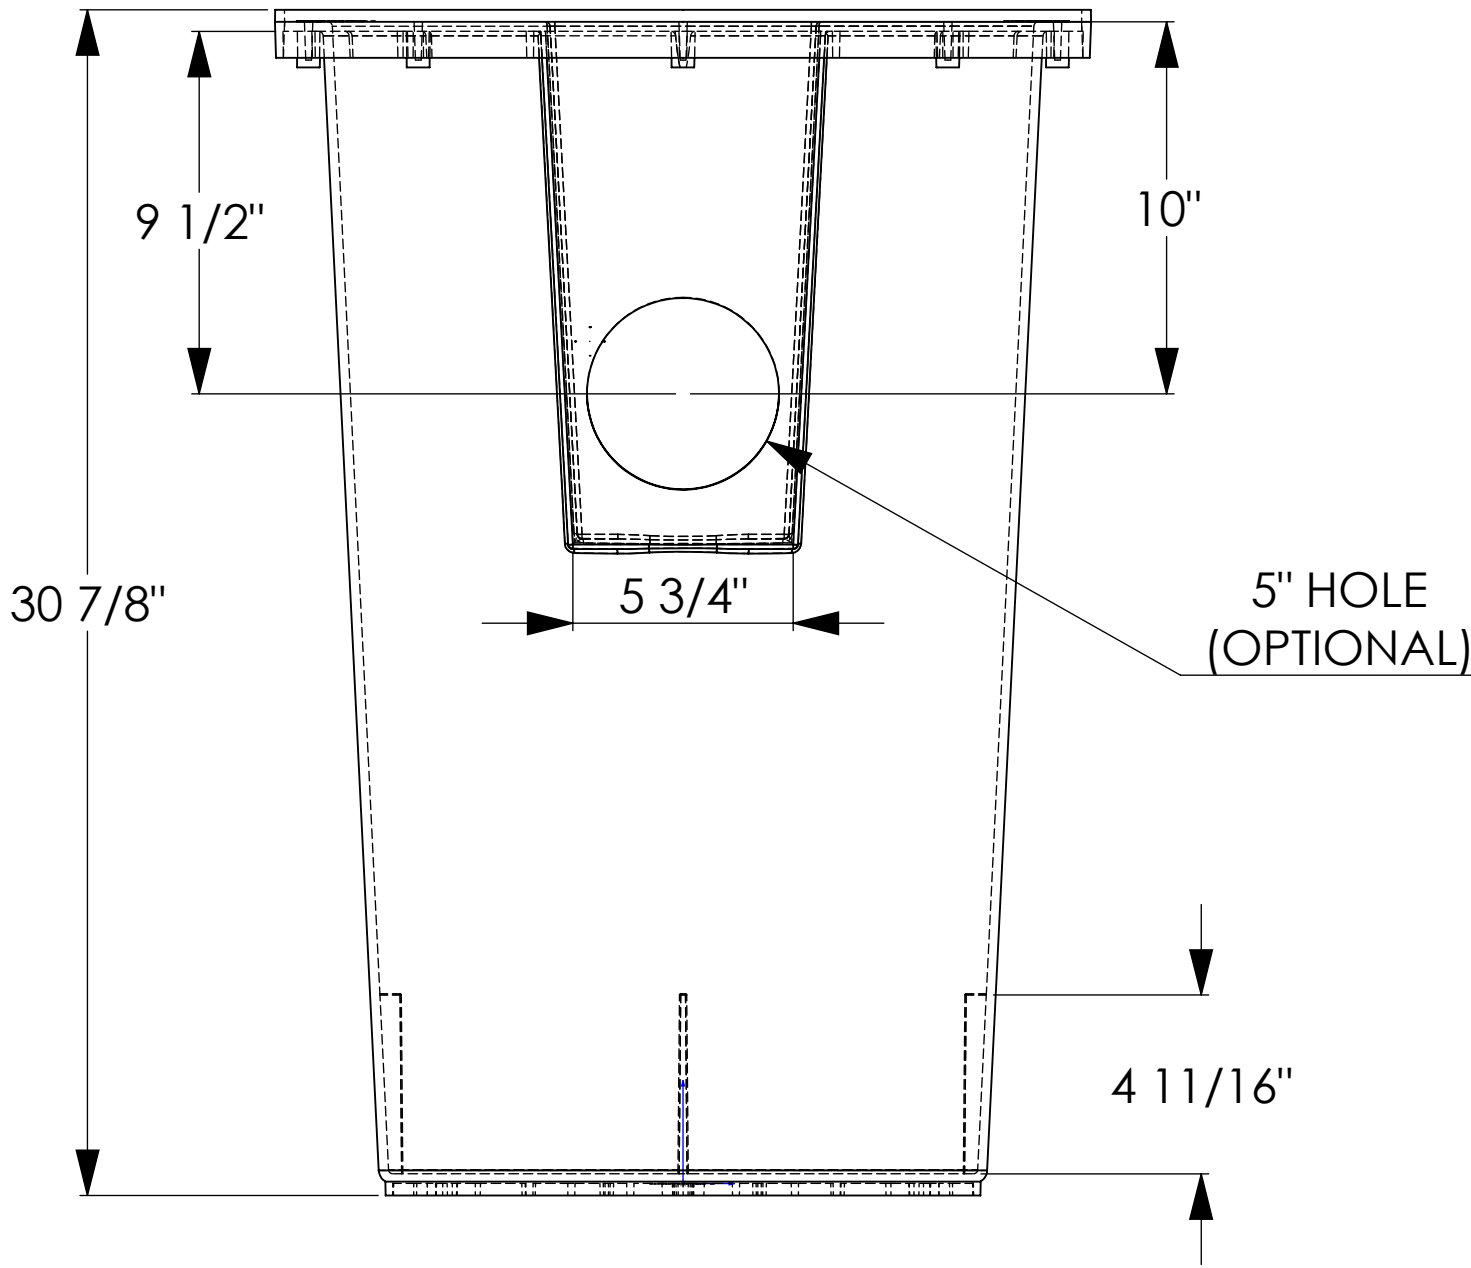

P.O. BOX 420 ^ HWY. 25 N.
ROCHESTER, IN. 46975
(800) 354-4534 FAX: (574) 223-6106

UNLESS OTHERWISE SPECIFIED: DIMENSIONS ARE IN MILLIMETERS		PUMP & DISCONNECT:		DO NOT SCALE DRAWING		REVISION	
SURFACE FINISH:		SO:		PO:		00	
TOLERANCES:							
LINEAR:							
ANGULAR:							
DRAWN	NAME	DATE				TITLE: 18x30 SF Basin FP Edit N March 19 2015 18X30 Structural Foam Basin	
CHK'D	dg	7/17/2015					
APP'VD							
MFG							
G.A.							
		MATERIAL:				DWG NO. SFE18x30-BSN	
		WEIGHT:				SCALE:1:10	
						SHEET 1 OF 1	